


1:50

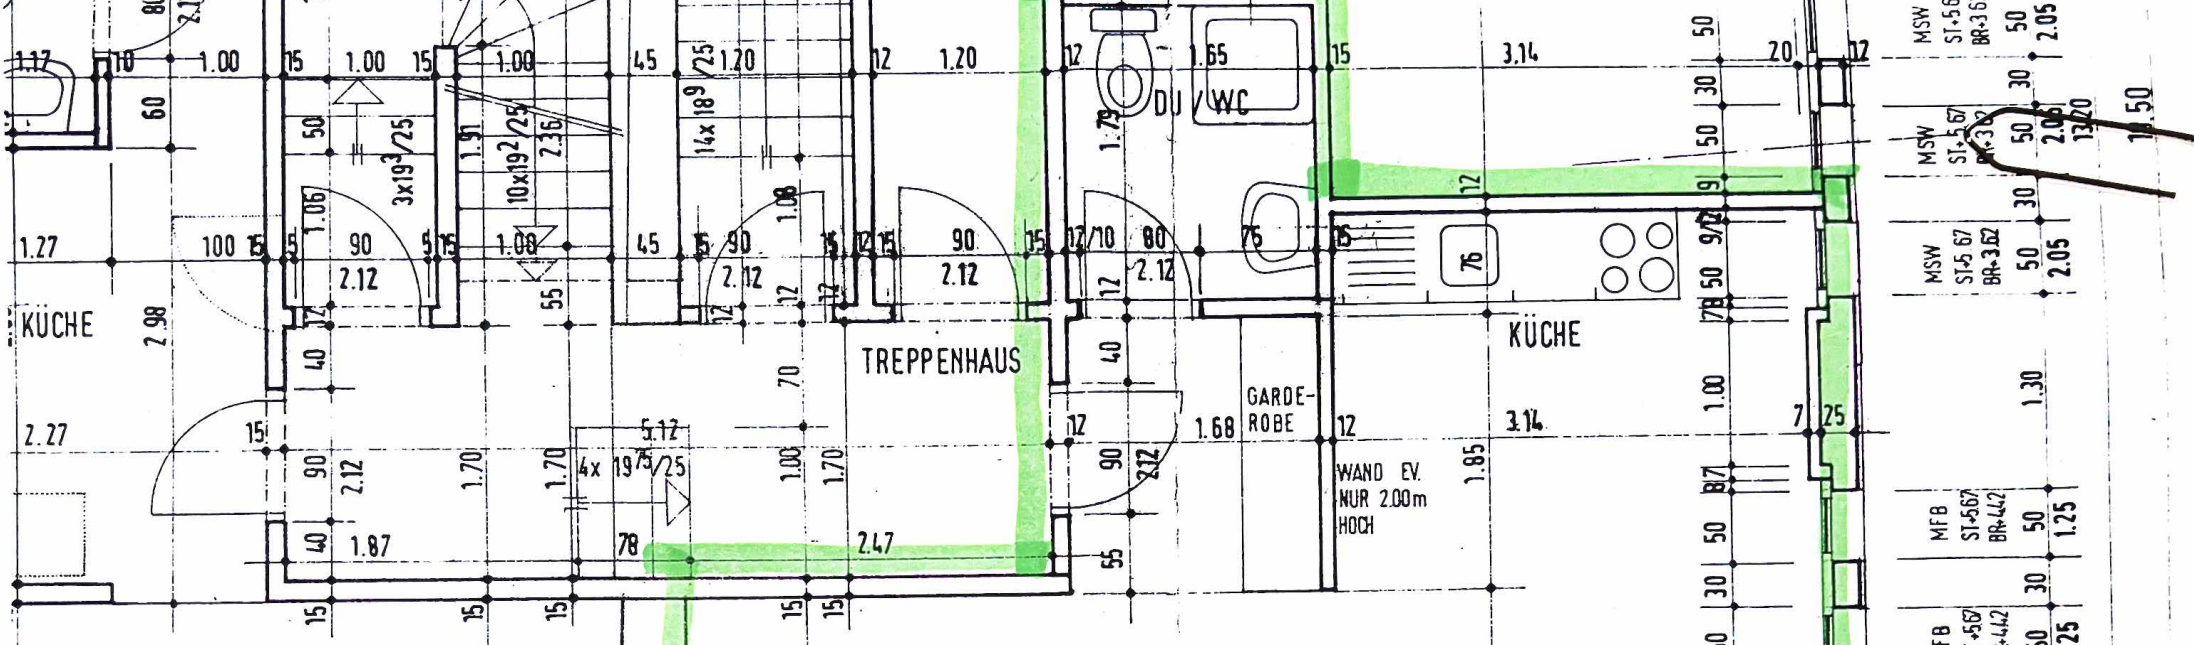

**ZIMMER**

B	: UB. PARKETT
W	: WP. TAPETE
D	: WP. GESTR.
M2	20.7

FB.	= +2.78
RB.	= +2.71

**BÜRO / STUDIO**

B	: UB. LINOL
W	: WP. TAPETE
D	: WP. GESTR.
M2	44.0

FB.	= +3.57
RB.	= +3.50

MSW  
ST-567  
BR-362  
50  
2.05

MSW  
ST-567  
BR-362  
50  
2.05

MSW  
ST-567  
BR-362  
50  
2.05

MFB  
ST-567  
BR-442  
50  
1.25

MFB  
ST-567  
BR-442  
50  
1.25

**1-Zi. Whg. 1.OG**

GEMÄSS DETAIL

BEST.

BEST.

3.80

10.50